


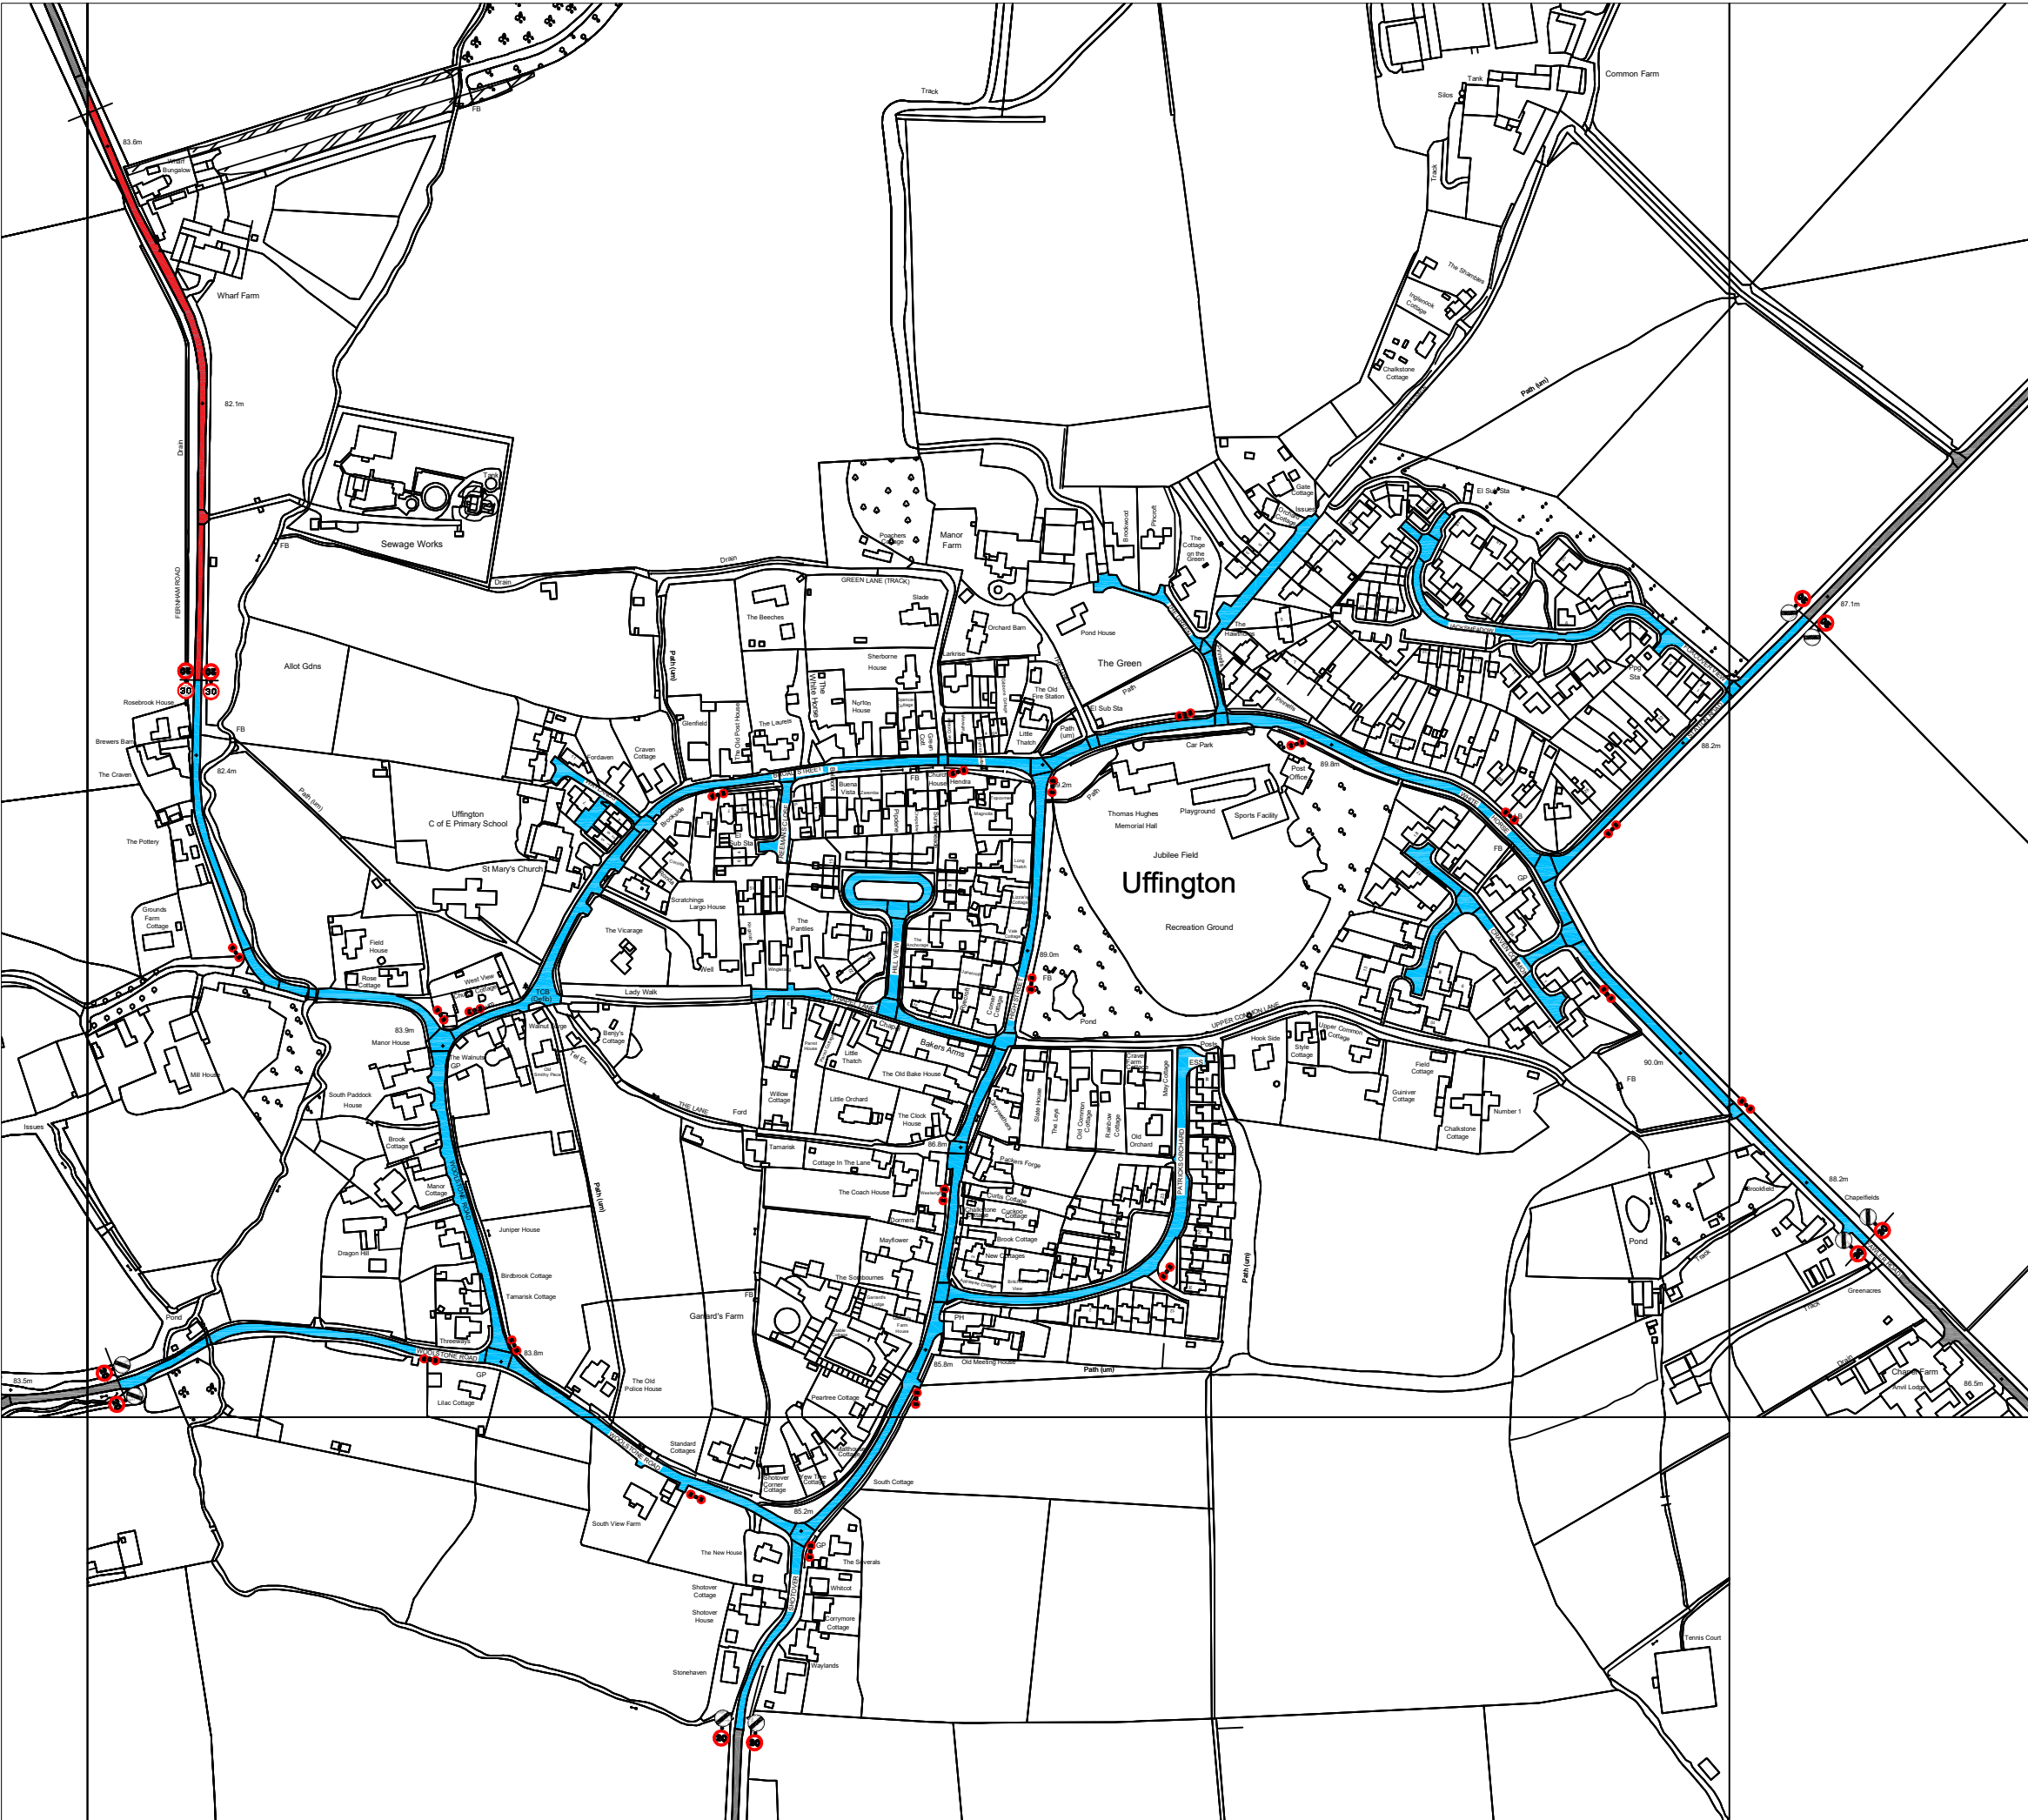

Uffington Overview

Revision 1.0

Legend

Proposed 20	
Existing 20	
Not within Highway Boundary	
Existing 30	
Existing 40	
Existing 50	
Existing NSL	
Not Public Highway	

© Crown Copyright and Database rights 10023343 2017

Rev.	Date	Purpose of revision	Drawn	Checked	Approved
1.0	31.01.23	Proposal 2	C.R		

OXFORDSHIRE COUNTY COUNCIL

Owen Jenkins
Director for Infrastructure Delivery
Communities
Oxfordshire County Council
County Hall
New Road
Oxford
OX1 1ND
Tel: 0845 310 1111

Project title: Uffington 20mph Scheme

Drawing title:
Uffington 20mph Scheme Overview

Drawing Status

Scale @ A3	Drawn by: C.R	Checked by GJB	Approved by
	Date drawn 31.01.23	Date checked	Date approved

Oxfordshire Project No. & File Ref

Drawing No. 1.0

Revision 1.0